


Site Legend

- Existing PRoW
- PRoW to remain
- Proposed PRoW

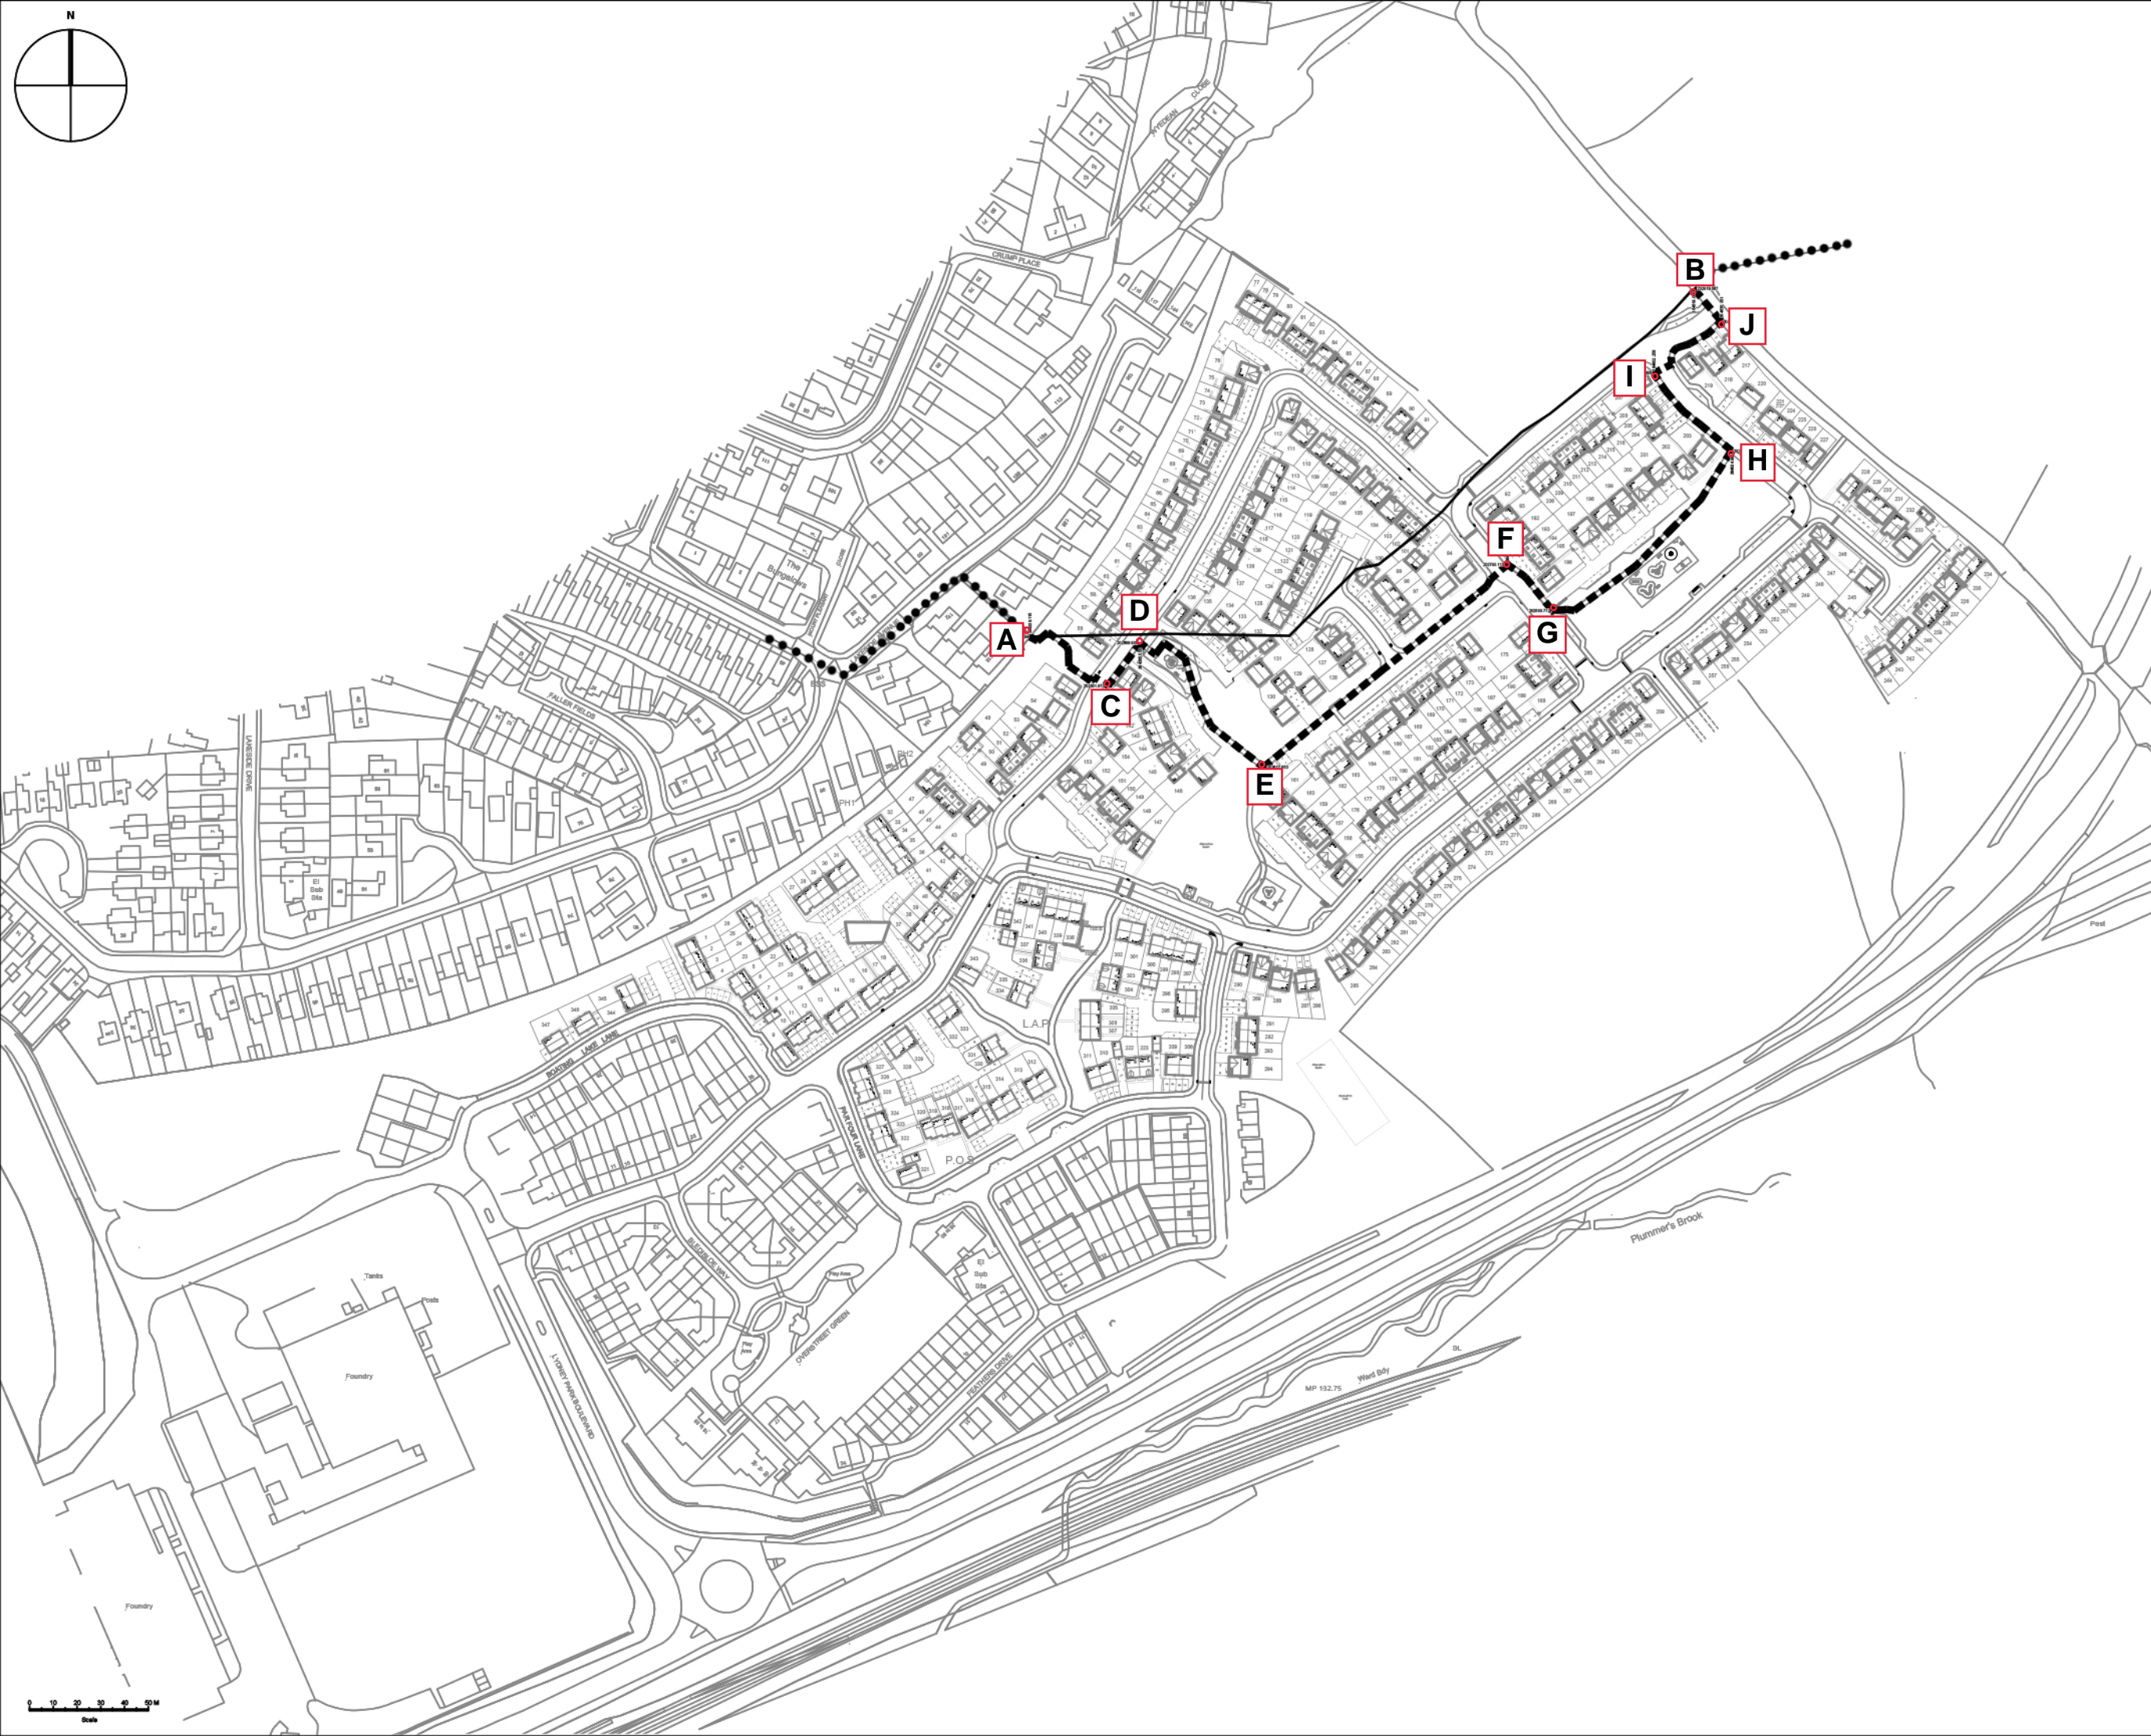

- Rev D - Linetypes amended - 17.08.22
- Rev C - Linetypes amended - 01.08.22
- Rev B - Linetypes and colour amended - 15.07.22
- Rev A - Co-ordinates added - 28.09.21

Project:
 Lydney Golf Course
 Lydney
 Gloucestershire

Drawing Title:
 Site Plan - PROW Plan

Job No: -	Drawing No: PR-01	Rev: D
--------------	----------------------	-----------

Scale: 1:2500 @ A1	Drawn By: RJ
-----------------------	-----------------

Date: 07.06.2021	Checked By: Technical
---------------------	--------------------------

Persimmon Homes
 East Wales

Persimmon House
 Llantrisant Business Park,
 Llantrisant,
 Rhondda Cynon Taff,
 CF72 8YP
 Tel: 01443 223 653

