

Dated: 4<sup>th</sup> November 2025

---

**FOREST OF DEAN DISTRICT COUNCIL  
(OFF-STREET PARKING PLACES)  
VARIATION ORDER NO.1 of 2025**

---

**FOREST OF DEAN DISTRICT COUNCIL  
(OFF-STREET PARKING PLACES)  
VARIATION ORDER NO.1 of 2025**

Forest of Dean District Council ("the Council") in exercise of its powers under Sections 32, 35 and Schedule 9 of the Road Traffic Regulation Act 1984 ("the 1984 Act") and under the Road Traffic Act 1991 as amended (whether generally or in relation to the area of the Council) ("the 1991 Act") and of all other enabling powers, with the consent of the Gloucestershire County Council in accordance with Section 39(3) of the 1984 Act and after consulting with the Chief Officer of Police in accordance with paragraph 20 of Schedule 9 to the 1984 Act, hereby make the following Order:-

**PART I  
GENERAL**

Commencement and Citation

1. This Order shall come into operation on the **1<sup>st</sup> day of December 2025** and may be cited as the Forest of Dean District Council (OFF-STREET PARKING PLACES) VARIATION ORDER NO.1 of 2025

Interpretation

2. In this Variation Order, except where the context otherwise requires, the following expressions have the meanings respectively assigned to them:

**"the Principal Order"** means the FOREST OF DEAN DISTRICT COUNCIL (OFF-STREET PARKING PLACES) ORDER 2012 (as amended);

3. Except where the context requires otherwise, any reference in this Order to an Article or Schedule shall be construed as a reference to that Article or Schedule in this Order
4. Any reference in this Order to any enactment shall be construed as a reference to that enactment as amended, applied, consolidated, re-enacted by or as having effect by virtue of any subsequent enactment
5. The Interpretation Act 1978 shall apply for the interpretation of this Order

**PART II**  
**Variation of the Principal Order**

**Additional Parking Places**

6. In this Part II "Additional Parking Places" means:

BLAKENEY, Butlers Mead;  
LITTLEDEAN, Grange Lane;  
COLEFORD, Pyarts Court; and  
CINDERFORD, Rowandean

7. Schedule 1 of the Principal Order "Schedule 1 – List of Parking places and restrictions that apply" shall be amended to insert the Additional Parking Places and restrictions that apply thereto as attached at Part I of the First Schedule to this Variation Order.
8. Schedule 2 of the Principal Order "Schedule 2 – Plan" shall be amended to insert the Plans in respect of the Additional Parking Places as attached at Part II of the First Schedule to this Variation Order

**Addition of Electric Vehicle Charging in Parking Places**

9. The first Schedule of the Principal Order "Schedule 1 – List of Parking places and restrictions that apply" shall be amended to include the "Supplementary Restrictions" ("Class of Vehicle – Electric Vehicles") as set out at Part III of the First Schedule to this Variation Order.


**Variations to the Car Park Usage Policy**

10. The fourth Schedule of the Principal Order "Schedule 4 – Car Park Usage Policy" shall be amended as set out in the Second Schedule to this Variation Order

**PART III**  
**Full Force and Effect**

11. Save as varied by paragraphs 6, of this Order the Principal Order shall continue in full force and effect

**THE COMMON SEAL of FOREST OF** )  
**DEAN DISTRICT COUNCIL** )  
was affixed on in the presence of: - )

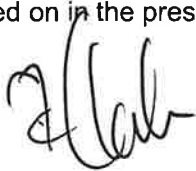

Authorised Signatory

Print: *Helen Clarke*

Title: *Monitoring Officer*



2693

## THE FIRST SCHEDULE : PART I

### List of Parking Places and Restrictions that apply

| NAME AND SITUATION OF PARKING PLACE AND PLAN NO. | POSITION IN WHICH VEHICLE MAY WAIT | CLASSES OF VEHICLE                                                                  | DAYS OF OPERATION OF PARKING PLACE | DAYS AND HOURS WHEN CHARGES WILL BE MADE                          | MAXIMUM PERIOD FOR WHICH VEHICLES MAY WAIT DURING THE CHARGES HOURS | SCALE OF CHARGES                                                                                      | PERMITS                                                                              |
|--------------------------------------------------|------------------------------------|-------------------------------------------------------------------------------------|------------------------------------|-------------------------------------------------------------------|---------------------------------------------------------------------|---|--------------------------------------------------------------------------------------|
| 1                                                | 2                                  | 3                                                                                   | 4                                  | 5                                                                 | 6                                                                   | 7   | 8                                                                                    |
| BLAKENEY<br>Butlers Mead                         | Not Applicable                     | Not Applicable                                                                      | All hours and all days             | Not Applicable                                                    | Not Applicable                                                      | Not Applicable                                                                                        | Not Applicable                                                                       |
| PLAN - 013                                       |                                    |                                                                                     |                                    |                                                                   |                                                                     |   |                                                                                      |
| LITTLEDEAN<br>Grange Lane                        | Not Applicable                     | Not Applicable                                                                      | All hours and all days             | Not Applicable                                                    | Not Applicable                                                      | Not Applicable                                                                                        | Not Applicable                                                                       |
| PLAN - 015                                       |                                    |                                                                                     |                                    |                                                                   |                                                                     |   |                                                                                      |
| COLEFORD<br>Pyatts Court                         | Wholly within a parking bay        | Motor vehicles excluding HGV's where the vehicle will fit wholly in the marked bays | All hours and all days             | Between the hours of 8am – 6pm Mon-Sat inclusive of bank holidays | 10 hours                                                            | 1 hr – Free<br>2 hr - £1.00<br>3 hr - £2.00<br>4 hr - £3.00<br>More than 4 hr - £4.00<br>Weekly - £10 | 1 month - £30<br>3 month - £65<br>6 month - £100<br>Yearly - £190<br>Overnight - £50 |
| PLAN - 014                                       |                                    |                                                                                     |                                    |                                                                   |                                                                     |   |                                                                                      |
| COLEFORD<br>Council Offices                      | Not Applicable                     | Not Applicable                                                                      | All hours and all days             | Not Applicable                                                    | Not Applicable                                                      | Not Applicable                                                                                        | Free residents permit                                                                |
| PLAN - 006                                       |                                    |                                                                                     |                                    |                                                                   |                                                                     |   |                                                                                      |
| CINDERFORD<br>Rowandean                          | Not Applicable                     | Not Applicable                                                                      | All hours and all days             | Not Applicable                                                    | Not Applicable                                                      | Not Applicable                                                                                        | Not Applicable                                                                       |
| PLAN - 016                                       |                                    |                                                                                     |                                    |                                                                   |                                                                     |   |                                                                                      |

**THE FIRST SCHEDULE : PART II**

**Parking Place Plans**



|                  |                           |
|------------------|---------------------------|
| Car Park:        | Council Offices, Coleford |
| Plan Number:     | 006                       |
| Department:      | Car Parking               |
| Date: 09.06.2025 | Scale: 1:1000             |


2693

Forest of Dean District Council, High Street, Coleford, GL16 8HG



**Forest of Dean**  
DISTRICT COUNCIL

*[Handwritten signature]*

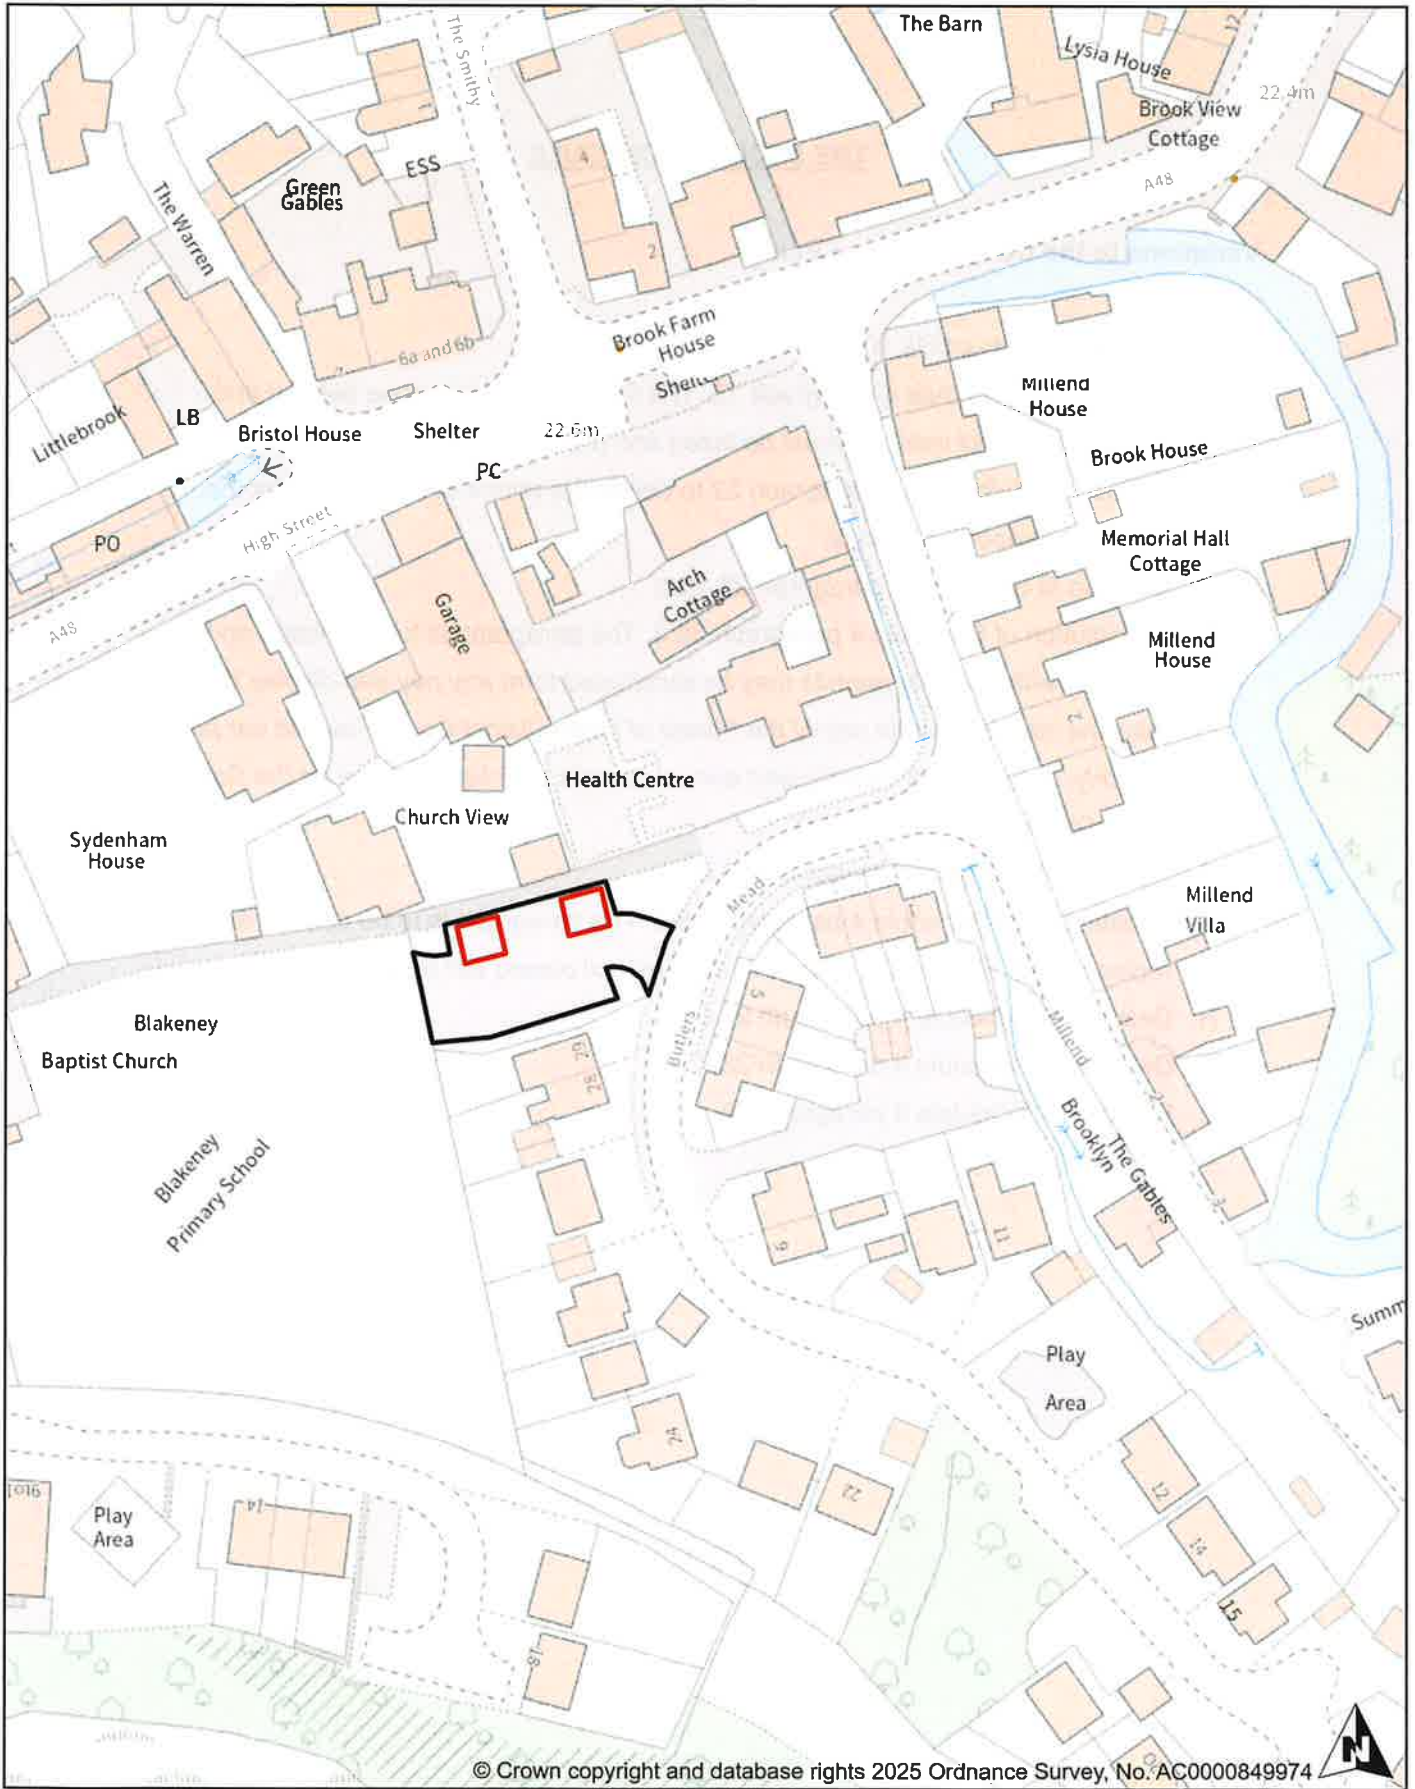

© Crown copyright and database rights 2025 Ordnance Survey, No. AC0000849974

|                  |                        |
|------------------|------------------------|
| Car Park:        | Butlers Mead, Blakeney |
| Plan Number:     | 0013                   |
| Department:      | Car Parking            |
| Date: 09.06.2025 | Scale: 1:1000          |


- Car Park Boundary
- EV Bays

2693



**Forest of Dean**  
DISTRICT COUNCIL

Forest of Dean District Council, High Street, Coleford, GL16 8HG

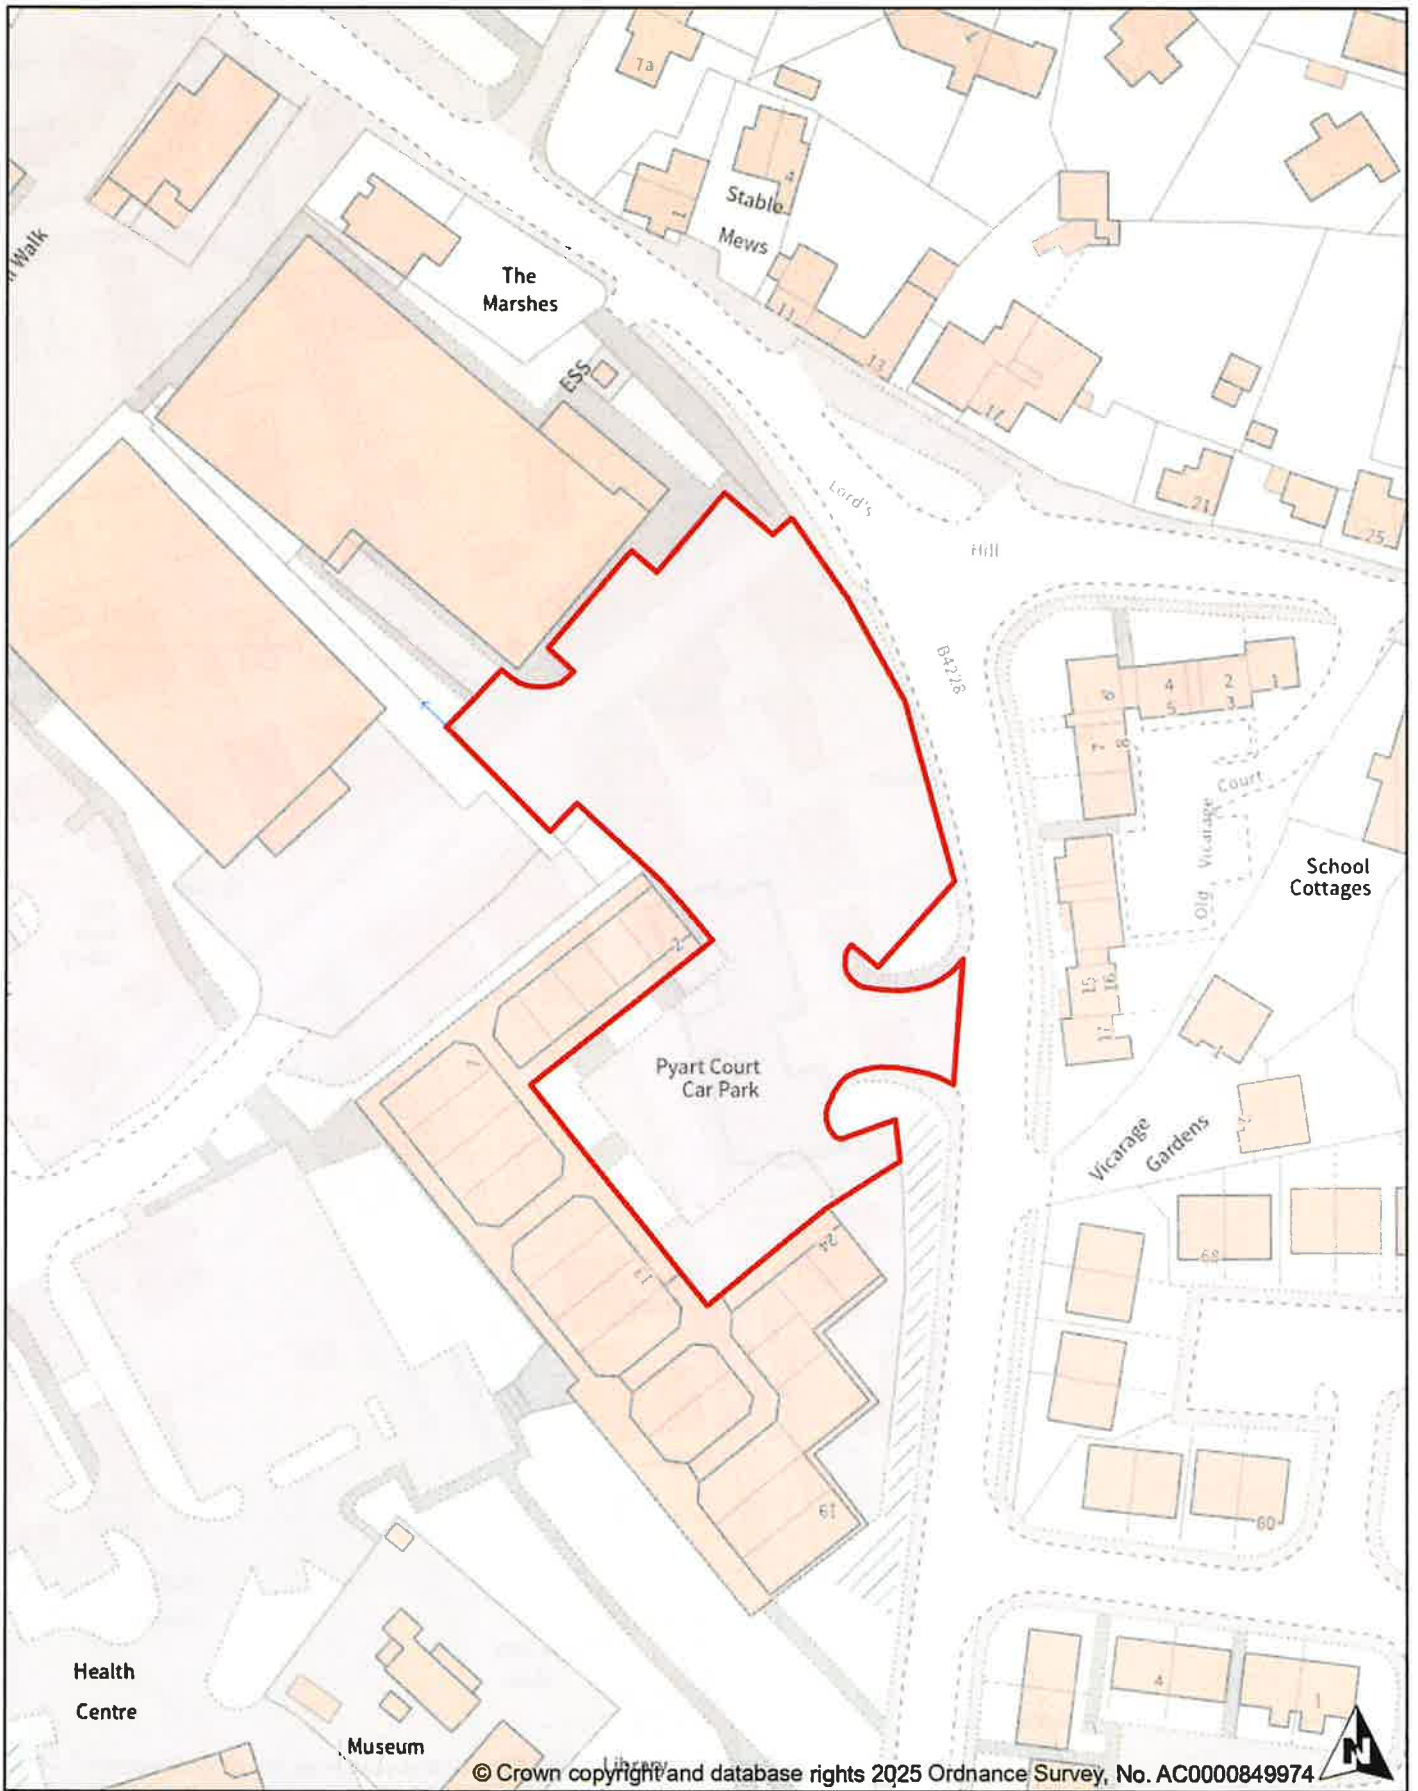


2693

|                  |                        |
|------------------|------------------------|
| Car Park:        | Pyarts Court, Coleford |
| Plan Number:     | 0014                   |
| Department:      | Car Parking            |
| Date: 09.06.2025 | Scale: 1:1000          |

Forest of Dean District Council, High Street, Coleford, GL16 8HG



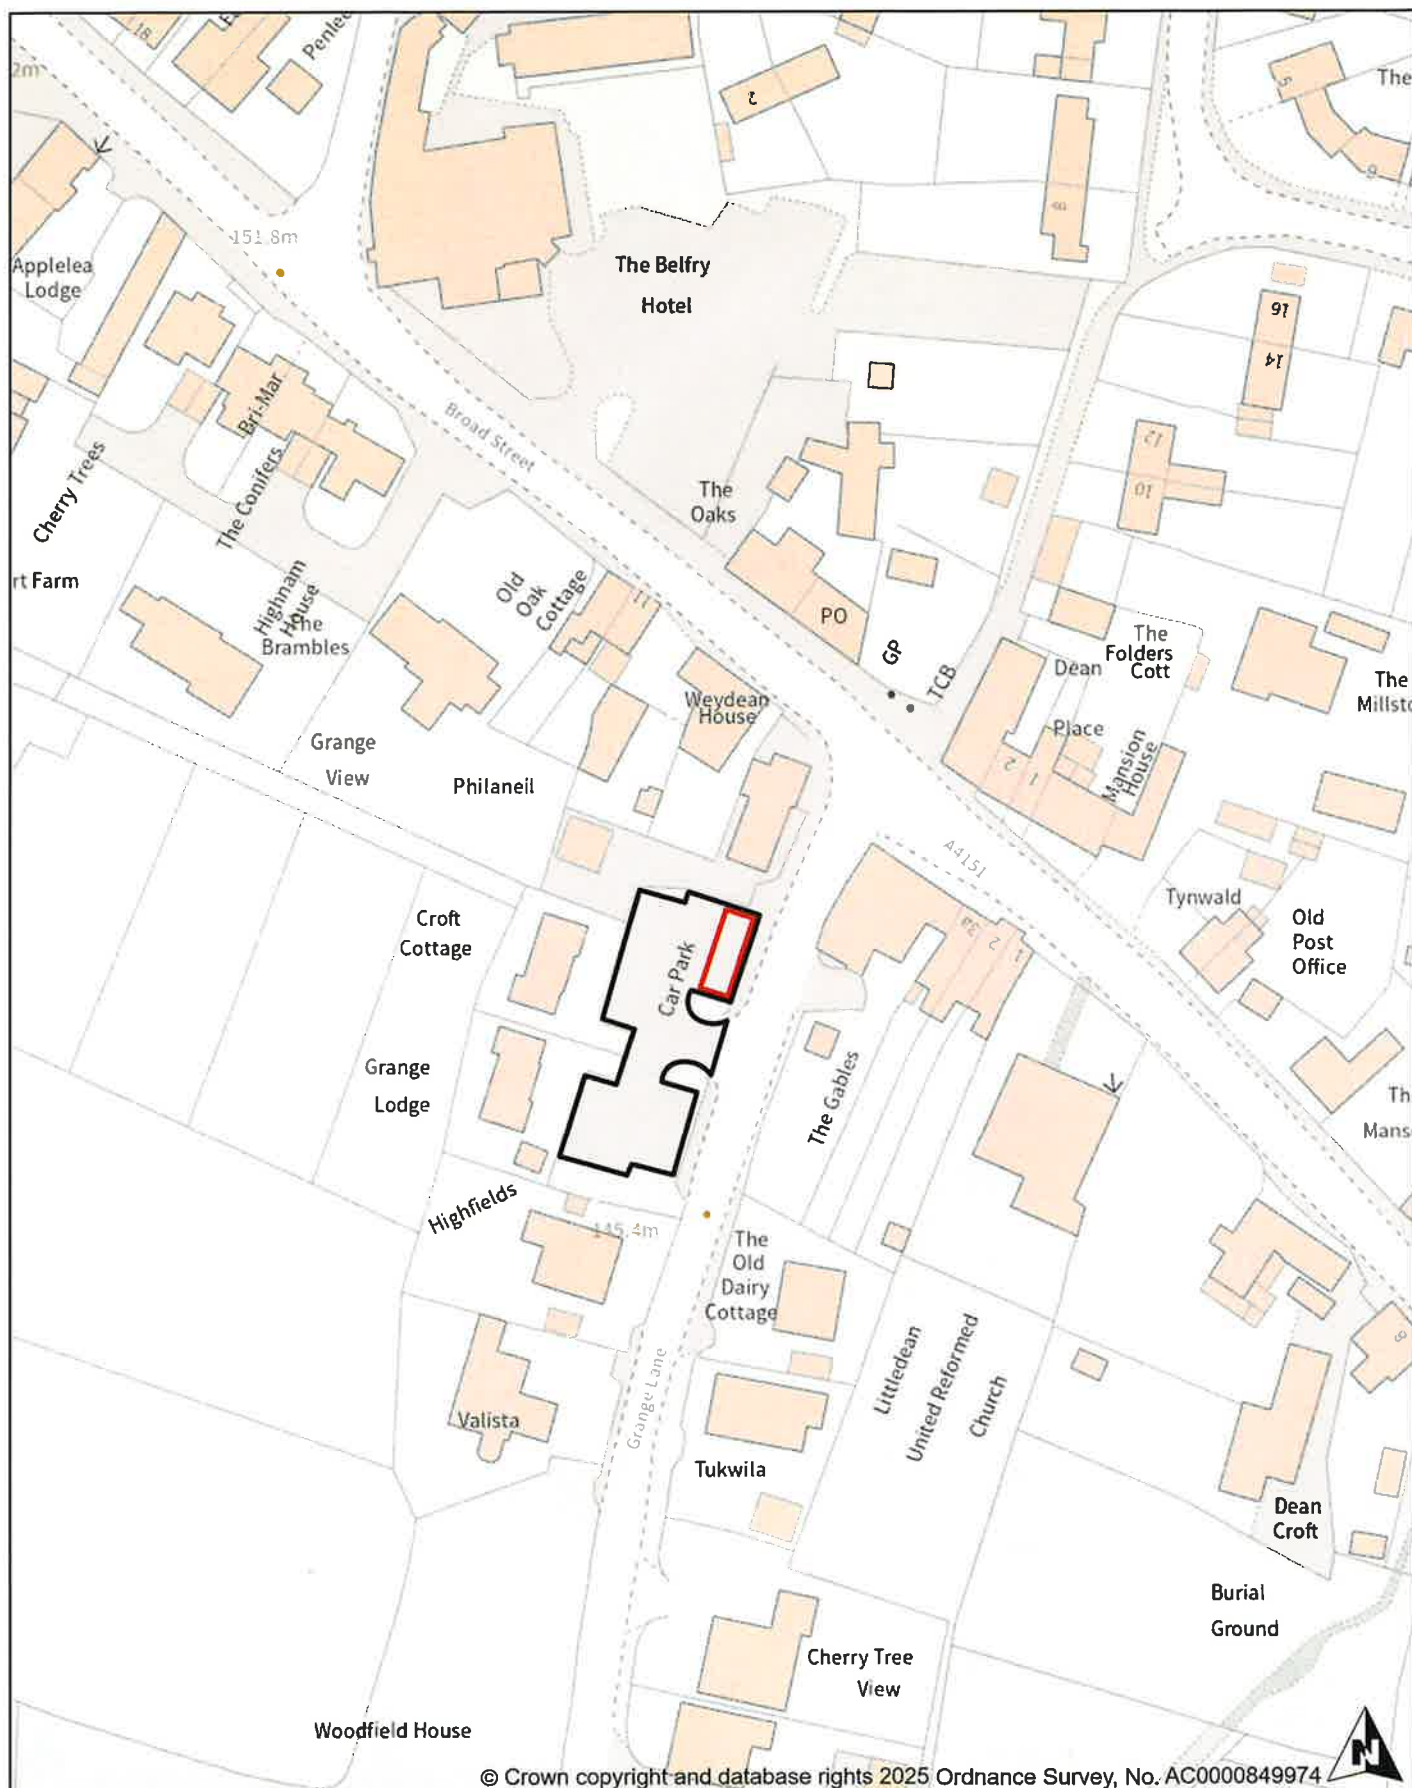

|                  |                         |
|------------------|-------------------------|
| Car Park:        | Grange Lane, Littledean |
| Plan Number:     | 0015                    |
| Department:      | Car Parking             |
| Date: 09.06.2025 | Scale: 1:1000           |

-  Car Park Boundary
-  EV Bays


2693



**Forest of Dean**  
— DISTRICT COUNCIL —

Forest of Dean District Council, High Street, Coleford, GL16 8HG

*Handwritten signature*

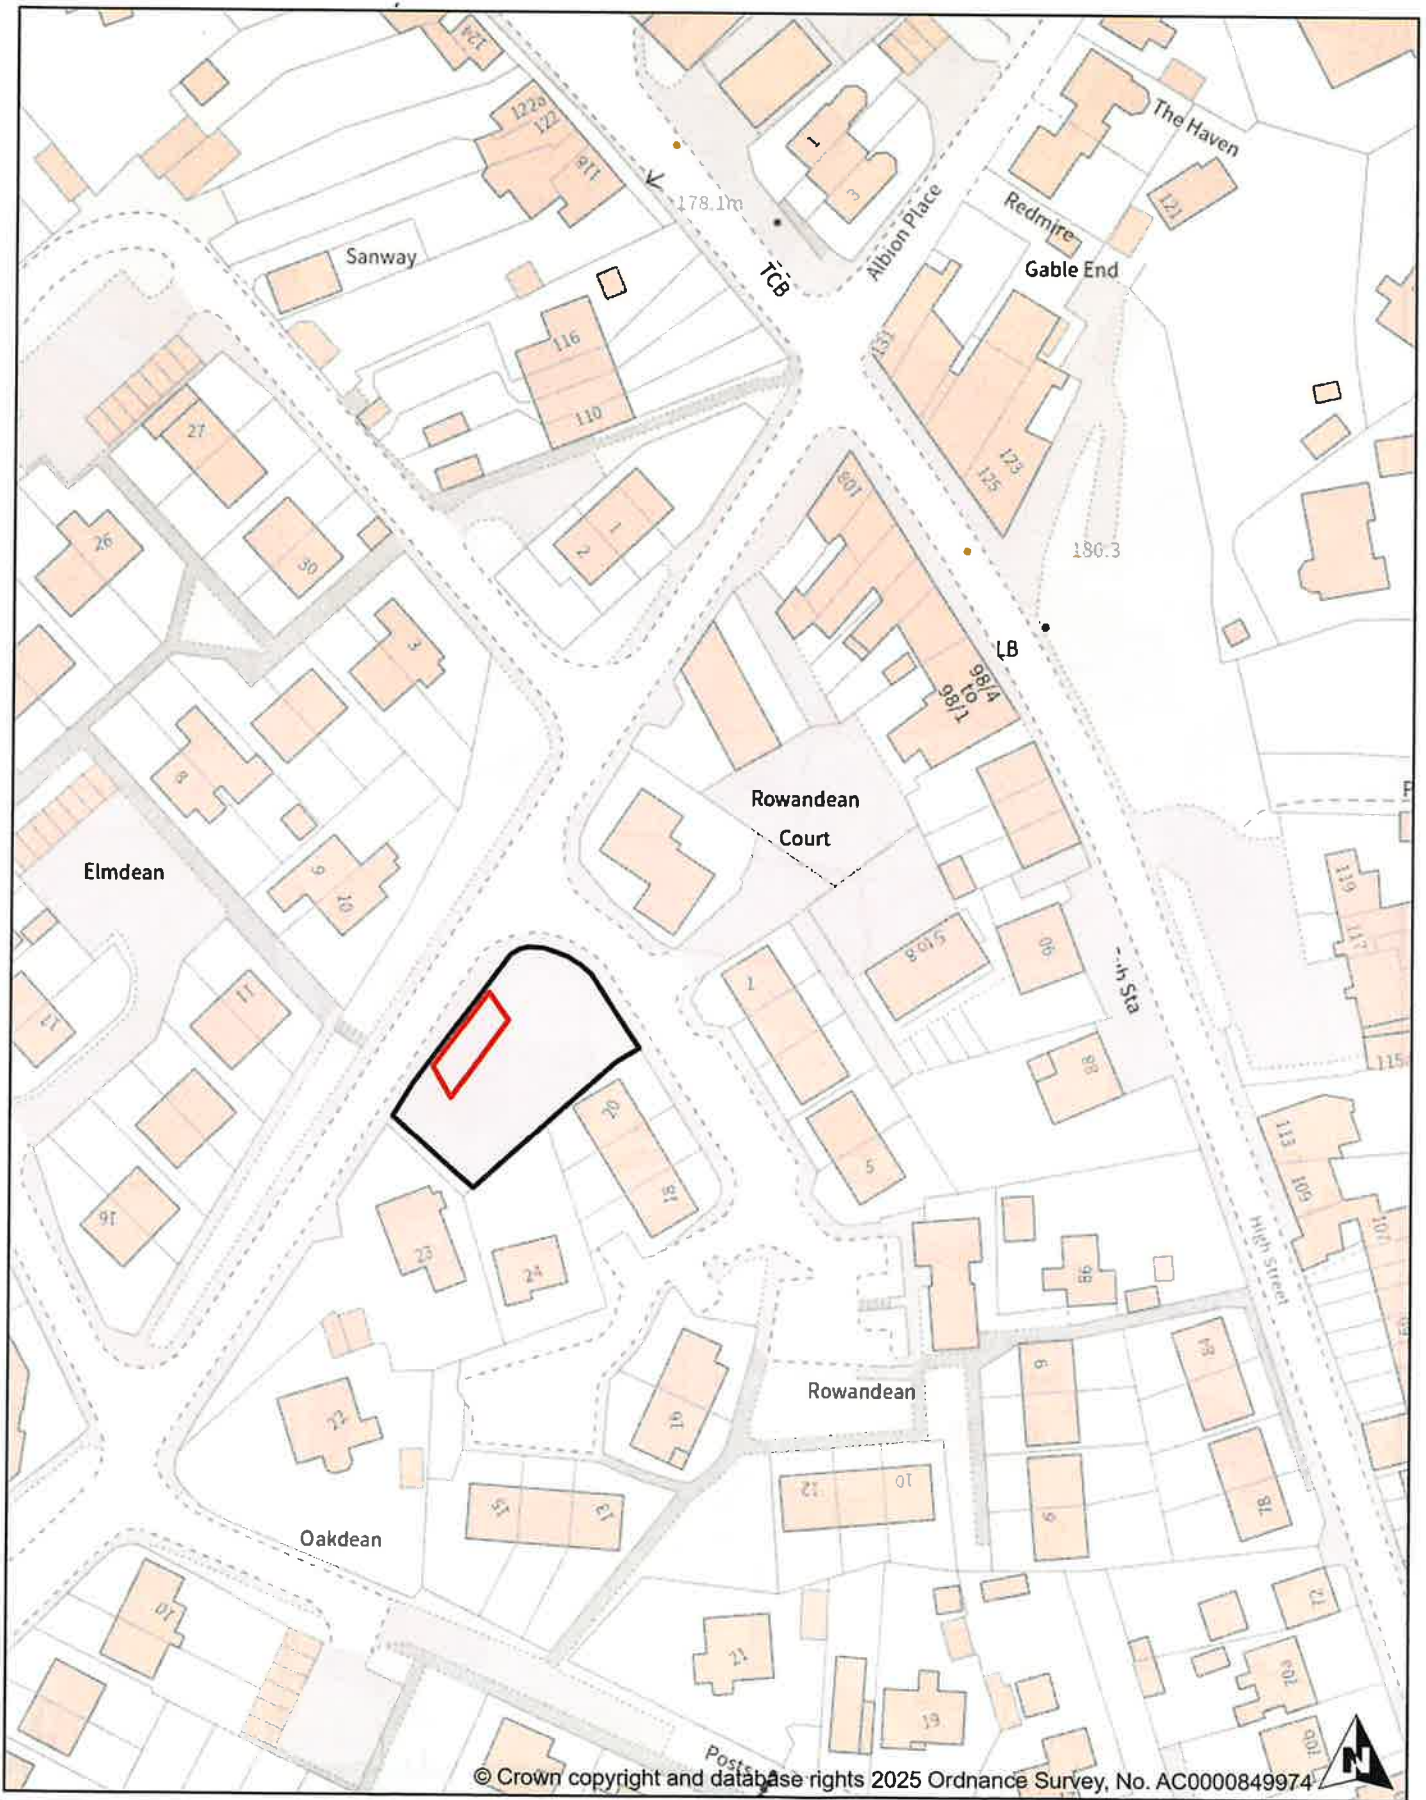

|                  |                       |
|------------------|-----------------------|
| Car Park:        | Rowandean, Cinderford |
| Plan Number:     | 016                   |
| Department:      | Car Parking           |
| Date: 09.06.2025 | Scale: 1:1000         |

 Car Park Boundary  
 EV Bays

2603

**THE FIRST SCHEDULE : PART III**

| SUPPLEMENTARY RESTRICTIONS                                    |                                                                        |                    |                                                     |                                                            |                                                                      |   |         |
|---------------------------------------------------------------|------------------------------------------------------------------------|--------------------|-----------------------------------------------------|------------------------------------------------------------|----------------------------------------------------------------------|---|---------|
| NAME AND SITUATION OF PARKING PLACE AND PLAN NO.              | POSITION IN WHICH VEHICLE MAY WAIT                                     | CLASSES OF VEHICLE | DAYS OF OPERATION OF PARKING PLACE                  | DAYS AND HOURS WHEN CHARGES WILL BE MADE                   | MAXIMUM PERIOD FOR WHICH VEHICLES MAY WAIT DURING THE CHARGES HOURS  | SCALE OF CHARGES   | PERMITS |
| 1                                                             | 2                                                                      | 3                  | 4                                                   | 5                                                          | 6                                                                    | 7   | 8       |
| ALL PARKING PLACES (SUBJECT TO INSTALLATION AND AVAILABILITY) | Wholly within an Electric vehicle charging bay the apparatus installed | Electric Vehicles  | See individual Parking Places for days of operation | See individual Parking Places for Days and Hours of Charge | See individual Parking Places for periods for which vehicle may wait | See individual Parking Places for scale of parking charges. An additional charge from the charging point will also apply | N/A     |

## **THE SECOND SCHEDULE**

### **Variations to the Car Park Usage Policy**

- A. Deletion of sub-article 10.9(c);
- B. Variation of Schedule 4 paragraph 15. The final sentence shall be deleted and replaced with "*All vehicles must be taxed and roadworthy*";
- C. Variation of Schedule 4 paragraph 22 to delete the phone number given for the Council's Property Services;
- D. Deletion of Schedule 4 paragraph 28.1(b);
- E. Substitution of Schedule 4 paragraph 28.3. The paragraph is to be deleted and replaced with "*Weekly permits may be purchased from any pay and display ticket machine situated within any of the Forest of Dean District Council owned car parks. Monthly, 3 monthly, 6 monthly and annual permits may be purchased on the Forest of Dean District Council website*";
- F. Deletion of Schedule 4 paragraph 28.4;
- G. Substitution of Schedule 4 paragraph 28.5. The paragraph is to be deleted and replaced with "*The permit is valid in any Council owned car park*";
- H. Deletion of Schedule 4 paragraph 28.6;
- I. Deletion of Schedule 4 paragraph 28.7;
- J. Deletion of Schedule 4 paragraph 29.