


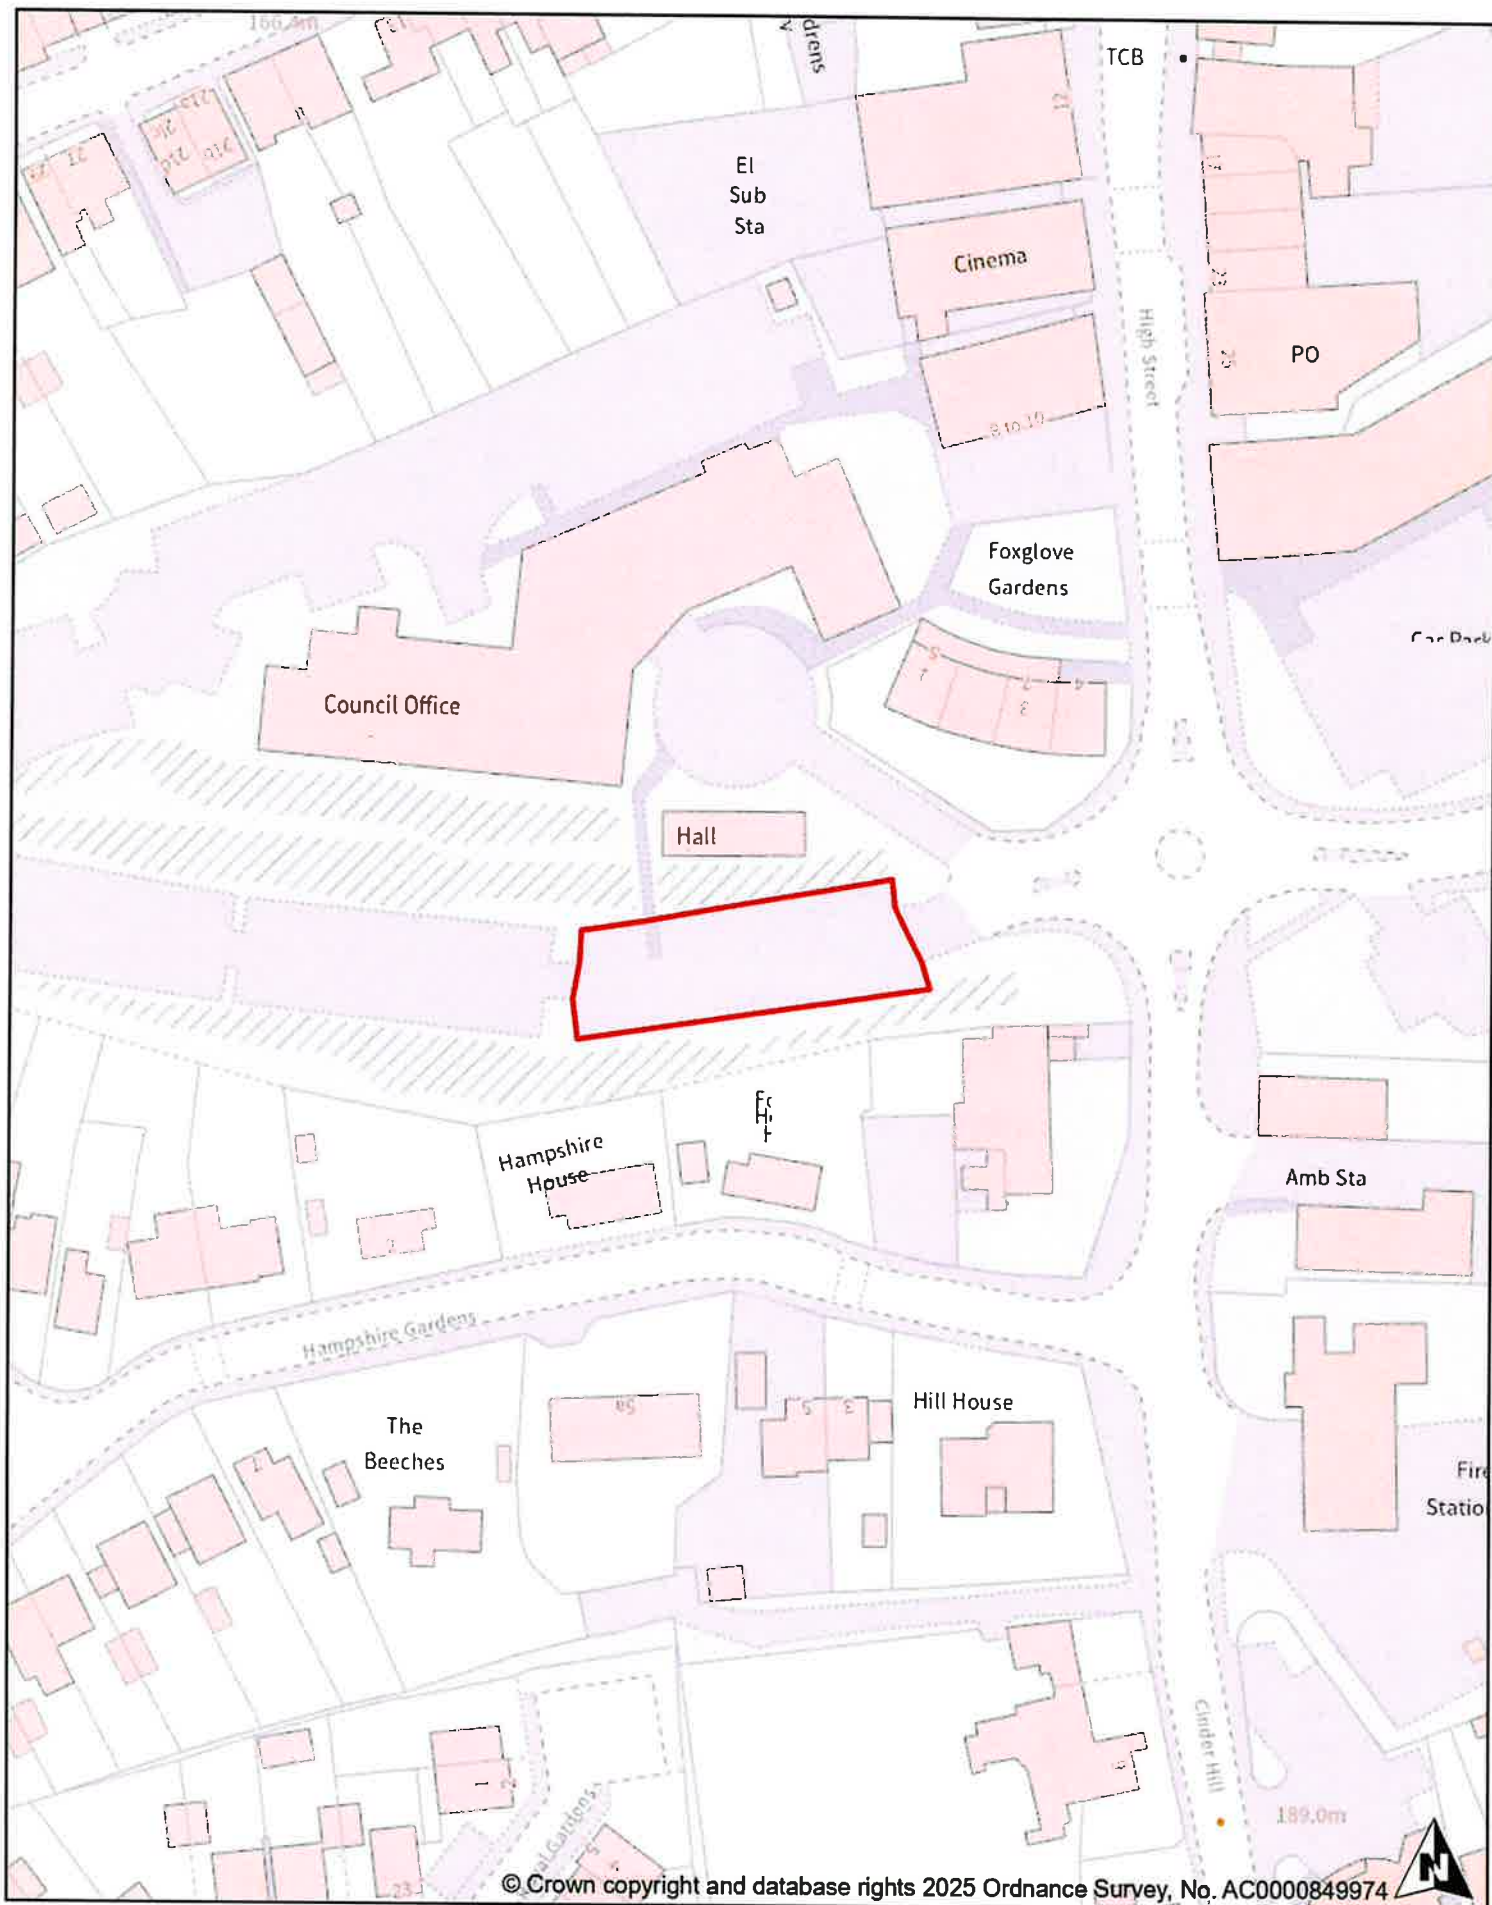


Car Park:	Council Offices, Coleford
Plan Number:	006
Department:	Car Parking
Date: 09.06.2025	Scale: 1:1000

Forest of Dean District Council, High Street, Coleford, GL16 8HG



Forest of Dean
— DISTRICT COUNCIL —

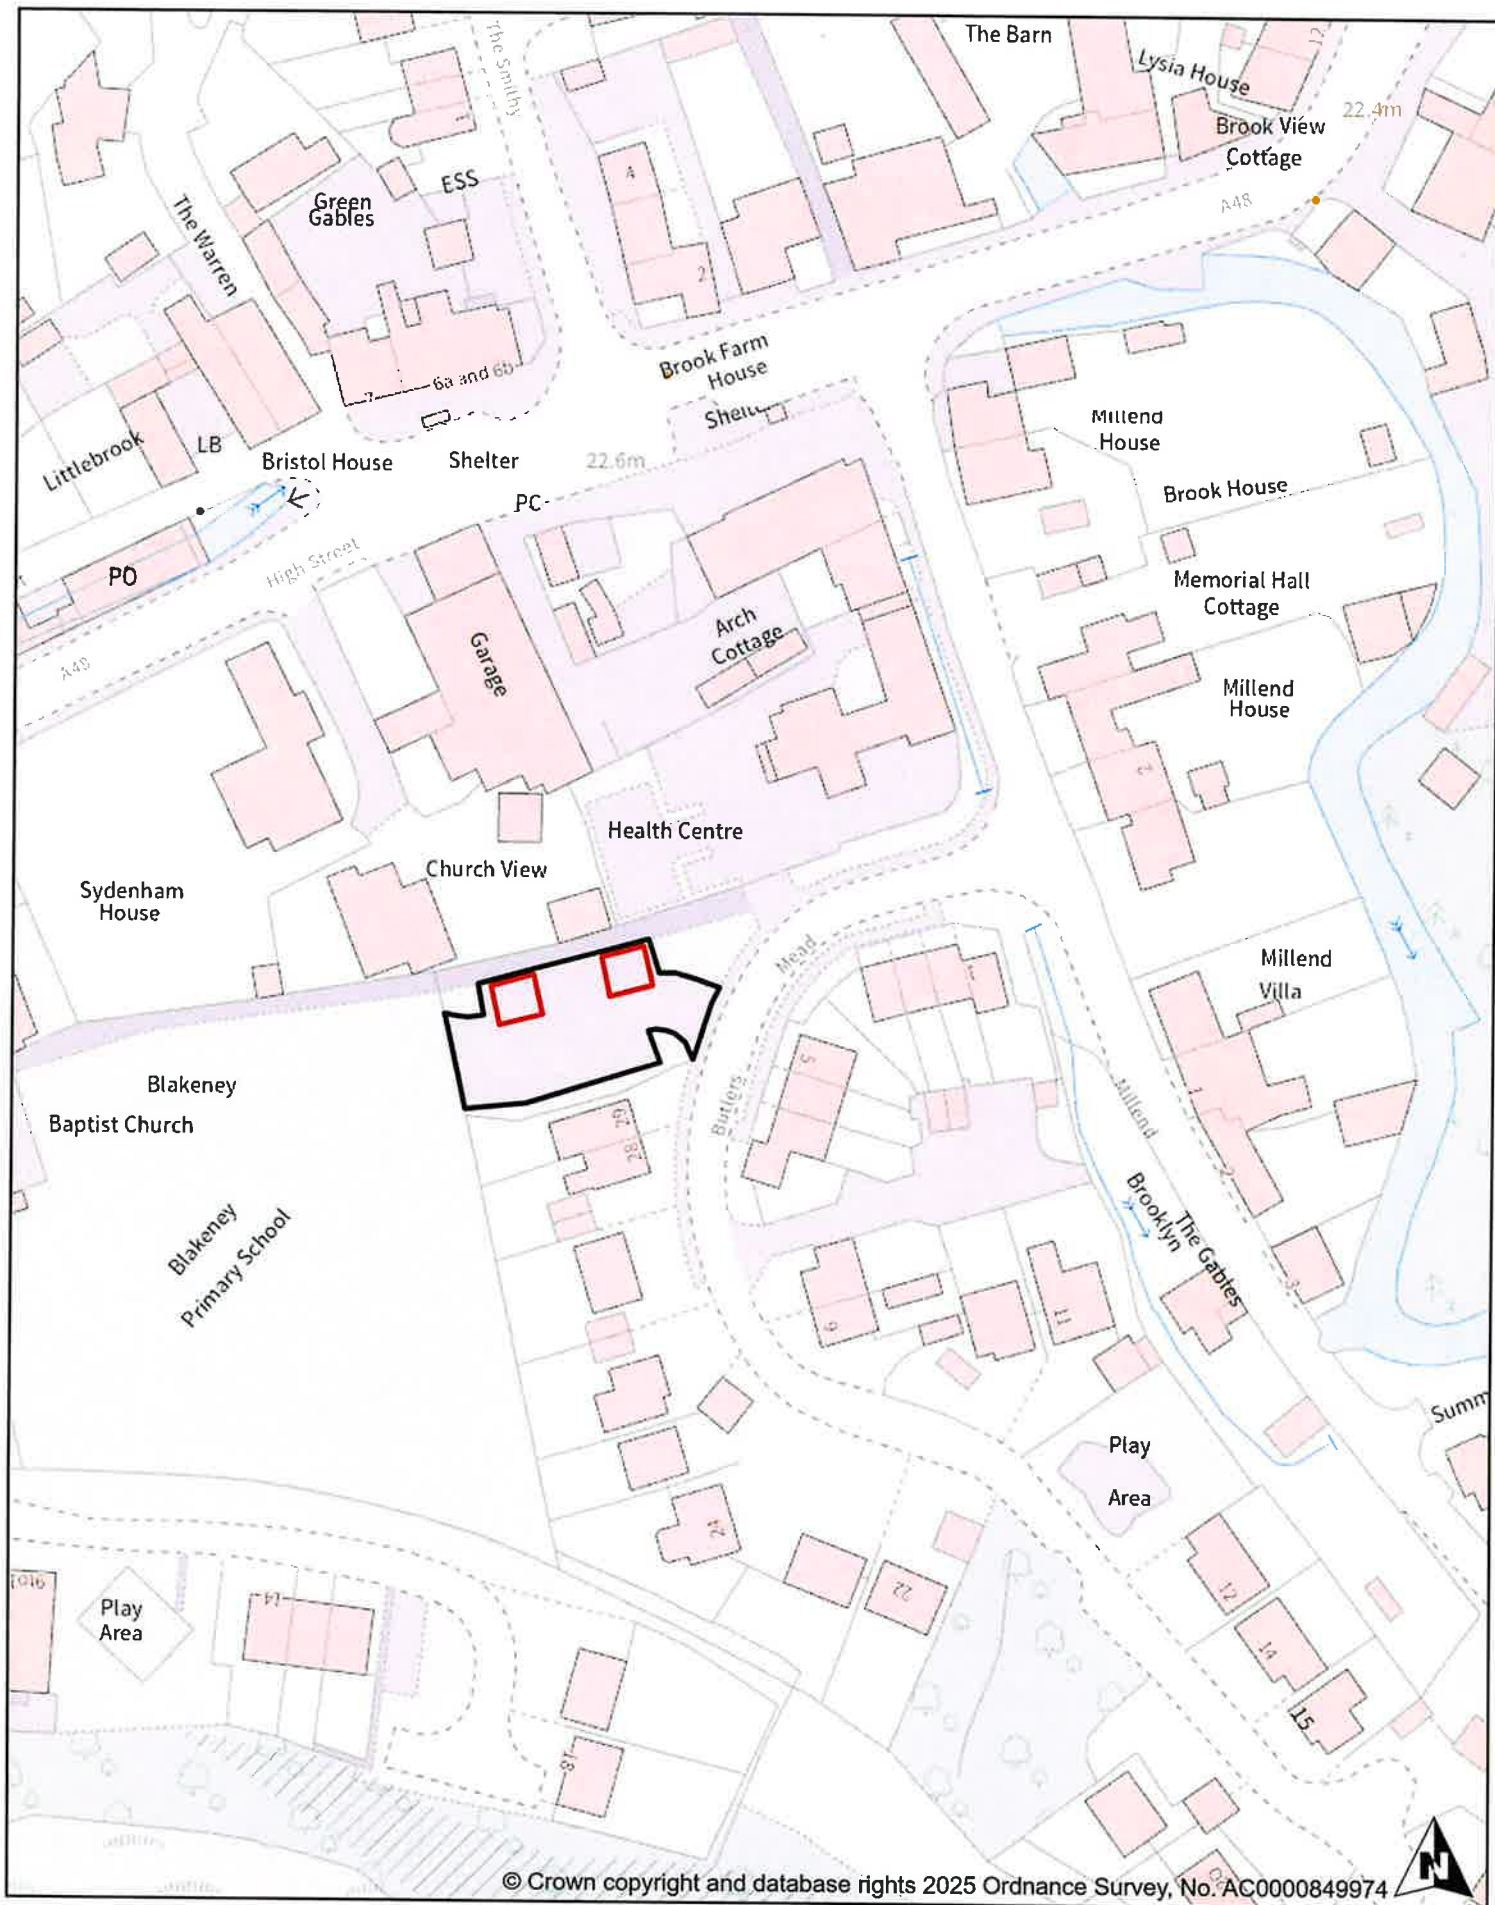


Car Park:	Butlers Mead, Blakeney
Plan Number:	0013
Department:	Car Parking
Date: 09.06.2025	Scale: 1:1000

-  Car Park Boundary
-  EV Bays




Forest of Dean
— DISTRICT COUNCIL —

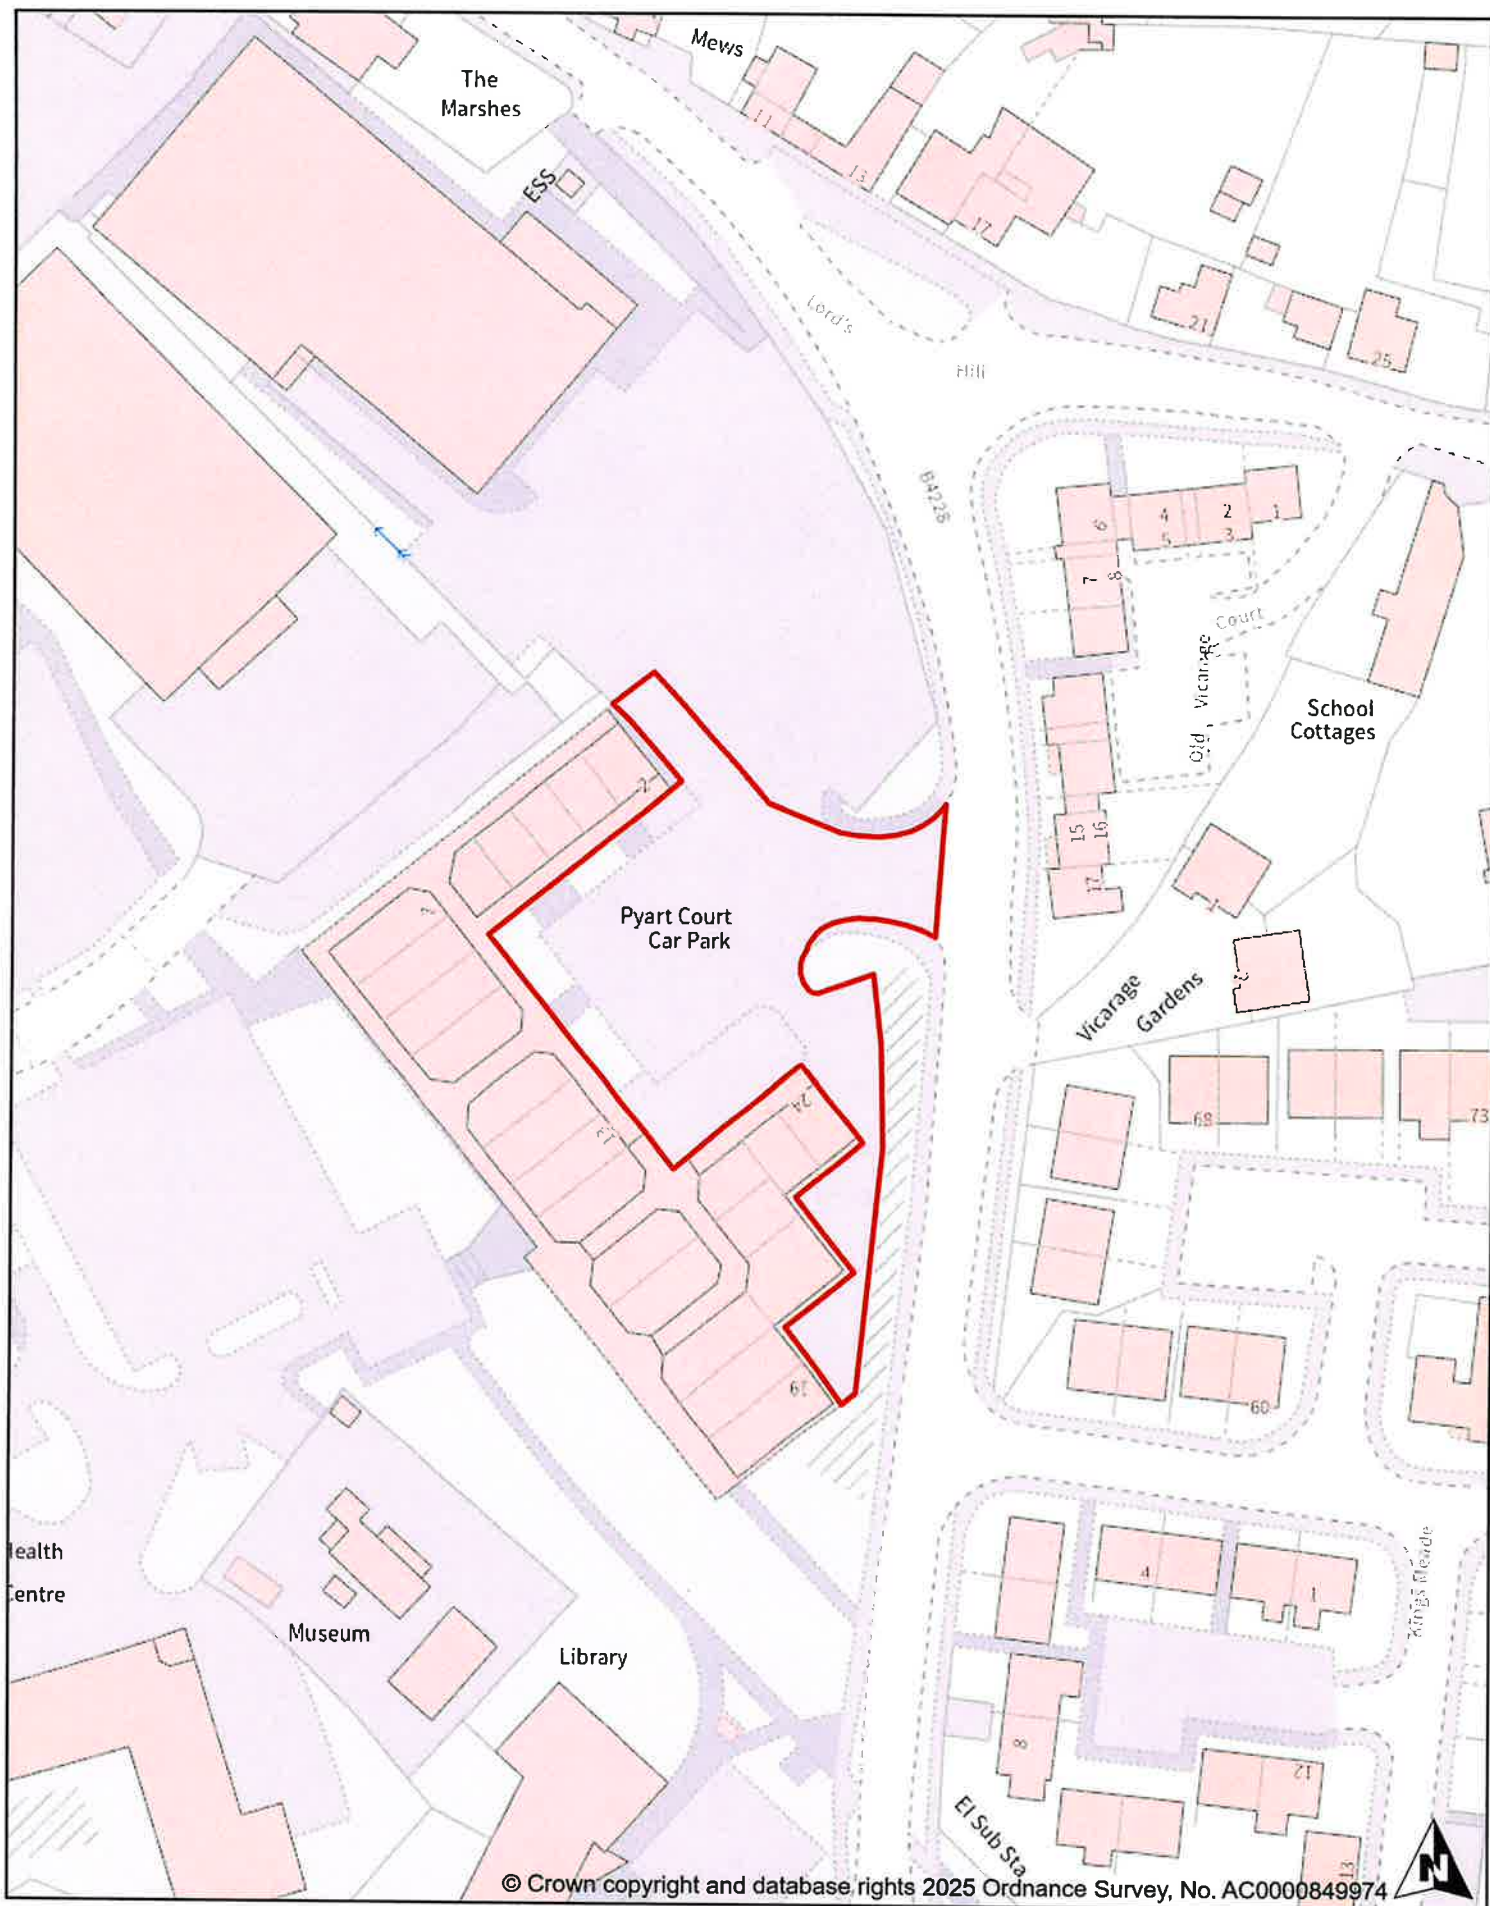

Car Park:	Pyarts Court, Coleford
Plan Number:	0014
Department:	Car Parking
Date: 09.06.2025	Scale: 1:1000



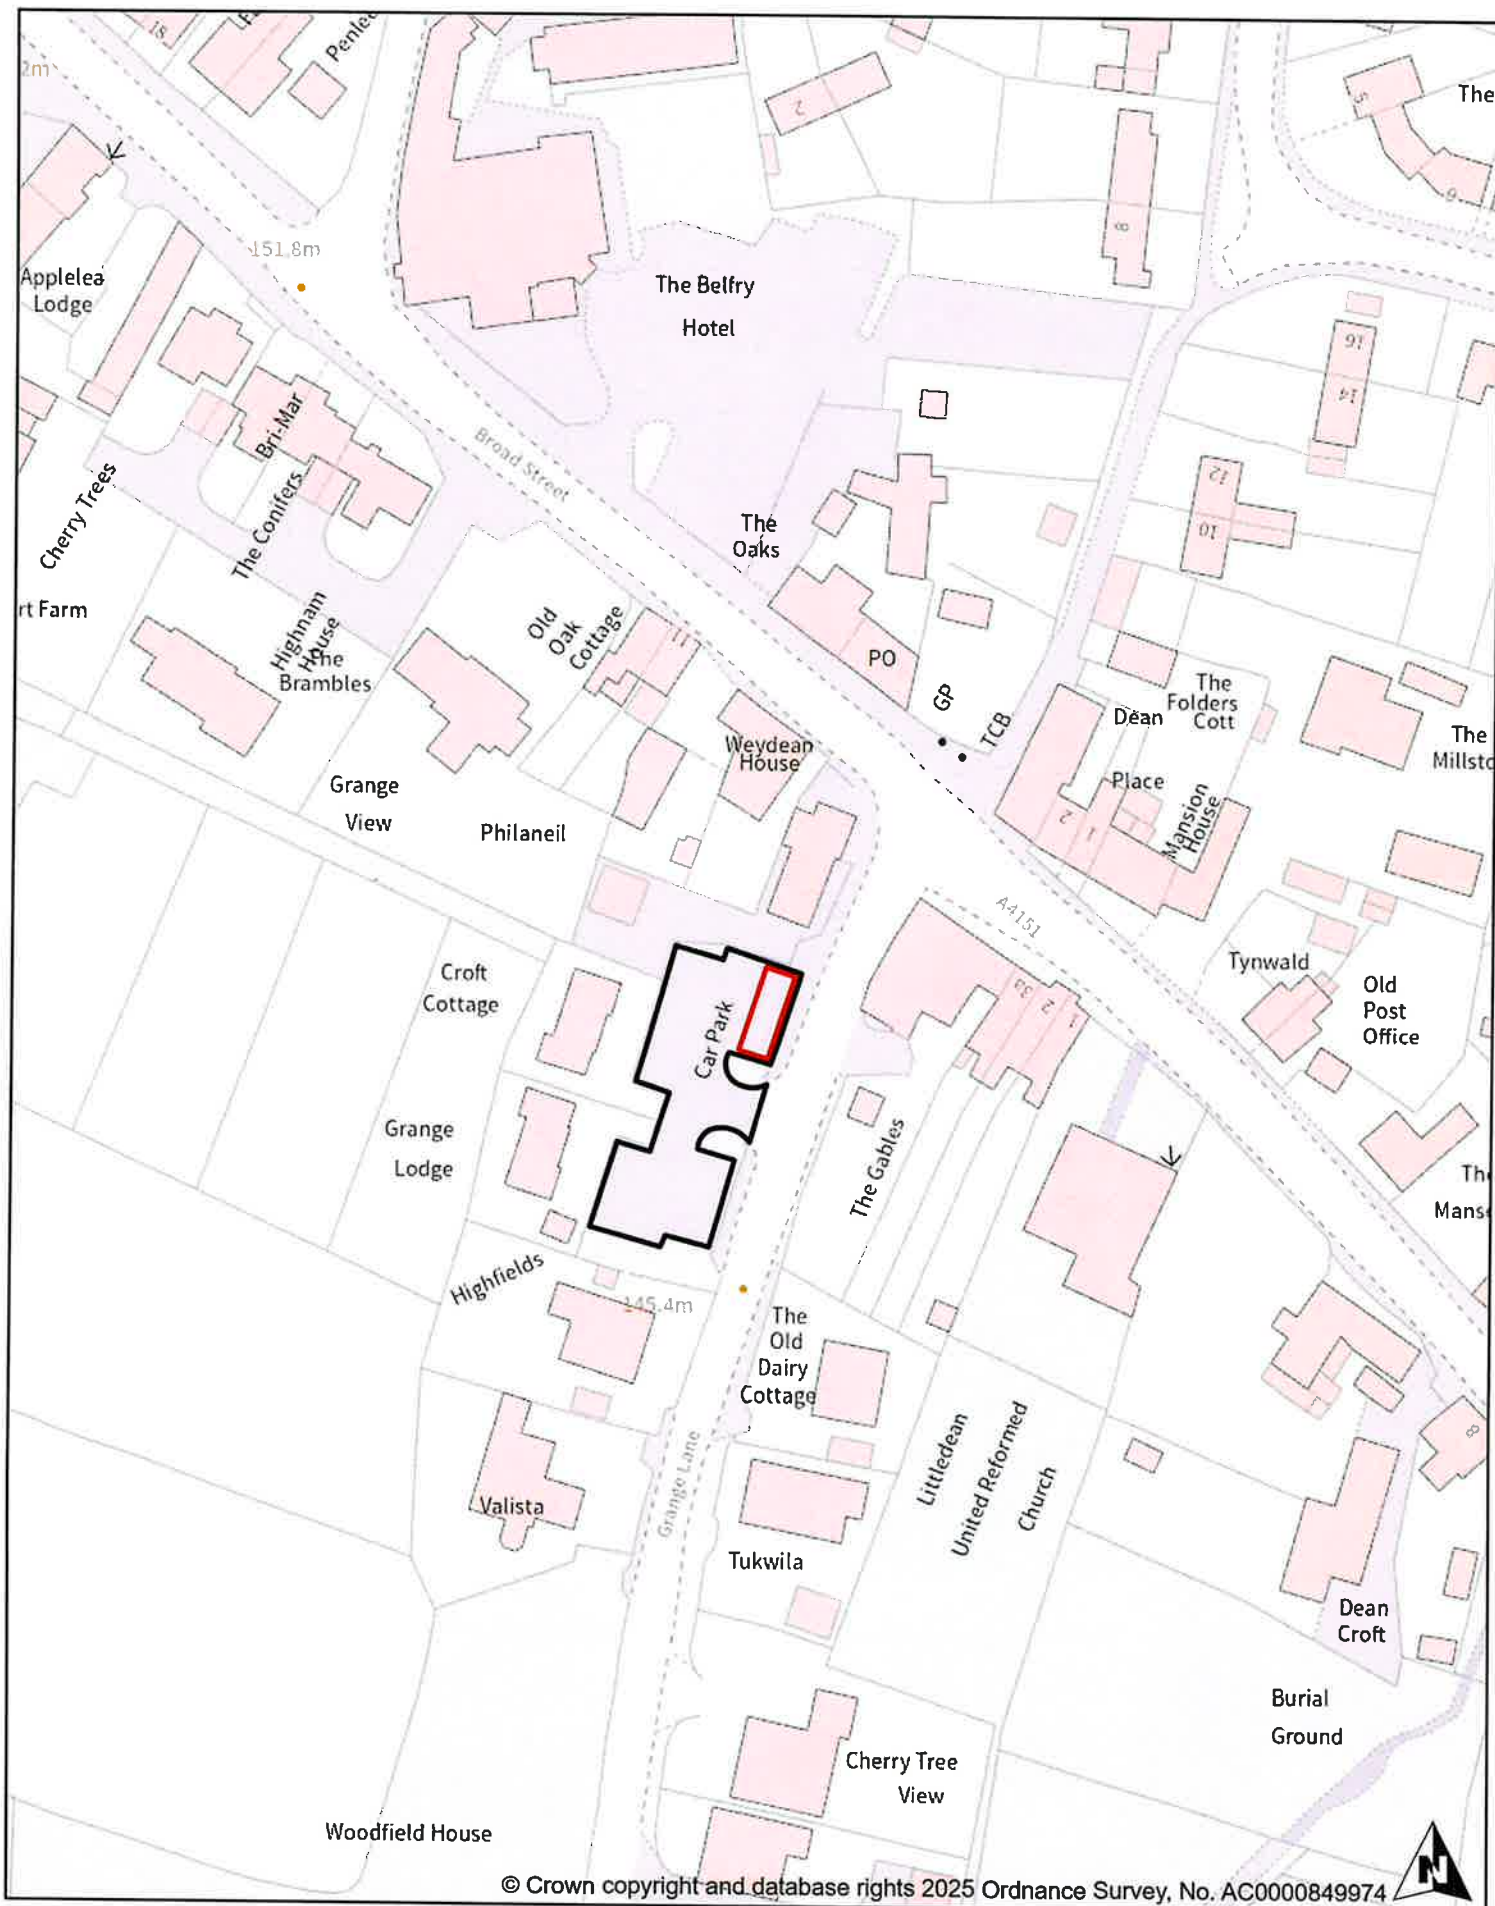


Car Park:	Grange Lane, Littledean
Plan Number:	0015
Department:	Car Parking
Date: 09.06.2025	Scale: 1:1000

-  Car Park Boundary
-  EV Bays



Forest of Dean
— DISTRICT COUNCIL —

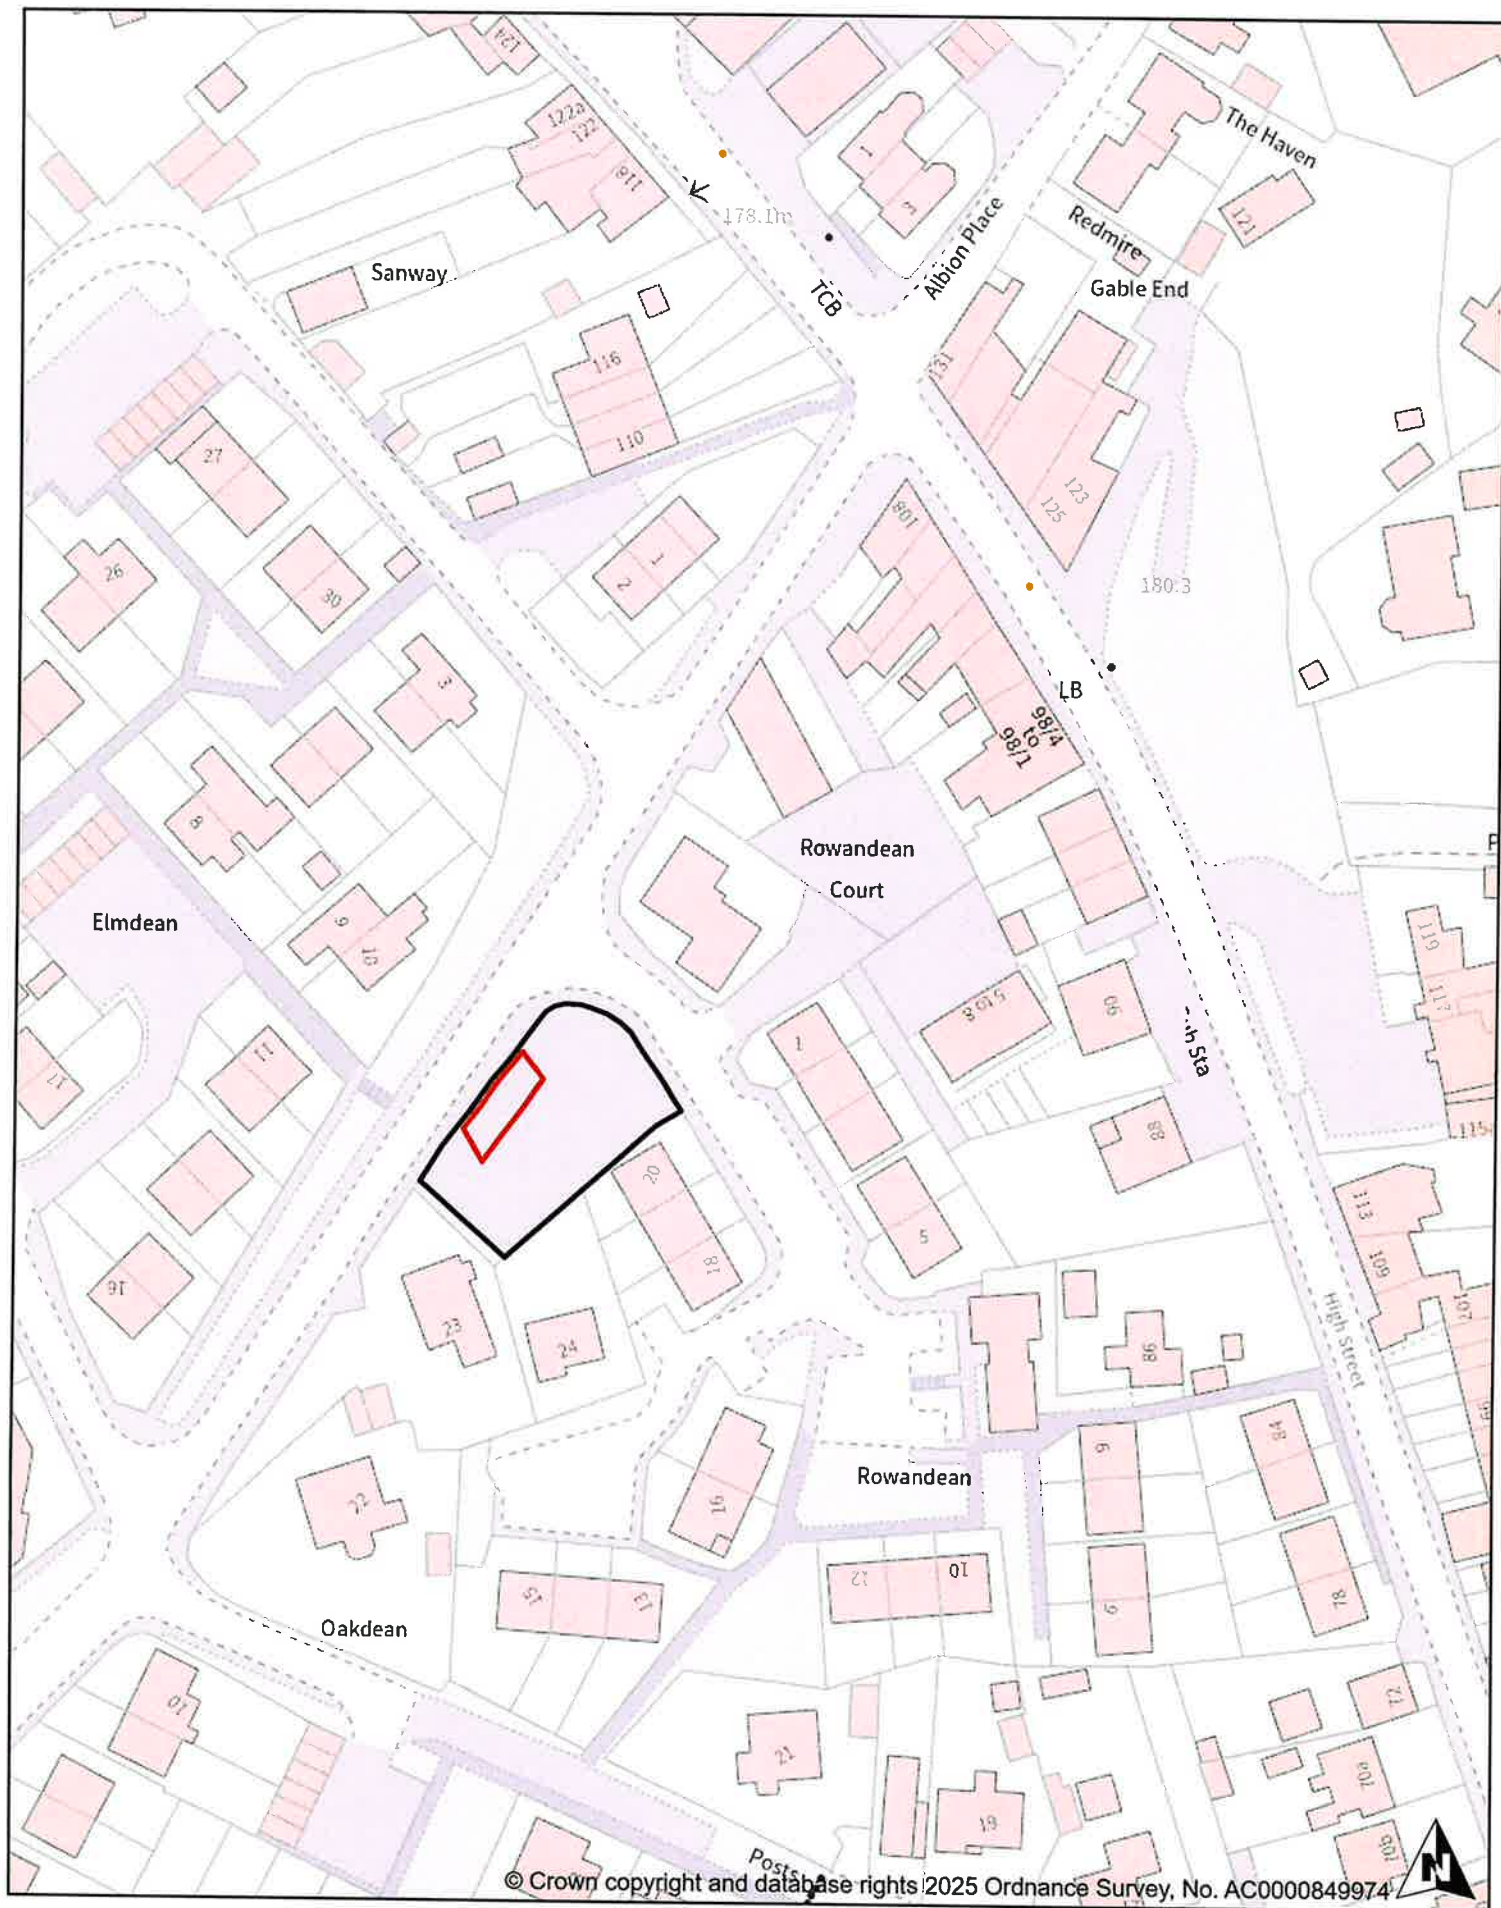

Car Park:	Rowandean, Cinderford
Plan Number:	016
Department:	Car Parking
Date: 09.06.2025	Scale: 1:1000

-  Car Park Boundary
-  EV Bays



Forest of Dean
— DISTRICT COUNCIL —